



LIONS GATE AT GRANDVIEW COMMONS, BUILDING MATERIAL KEY		
1	SMOOTH FACED CHU BLOCK VENEER PREMIUM CREAM CITY MATERIALS CORP	TRIM ACCESSIBLE BEIGE SU #1036
2	CAST BEDFORD STONE PREMIUM CREAM CITY MATERIALS CORP	ACCENT TRIM ROSEMARY SU #6181
3	FACE BRICK 13000 UTILITY-BOWENSTON SHALE CO.	ANNODIZED METAL RAILINGS ROSEMARY SU #6181
4	6" HARDIE PLANK BALANCED BEIGE SU #1037	
5	6" HARDIE PLANK ACCESSIBLE BEIGE SU #1036	
6	STUCCO HARDIE BOARD DUTCH COCOA SU #6032	



1 EAST ELEVATION
A19 1/8" = 1'-0" FACING REAR PARKING

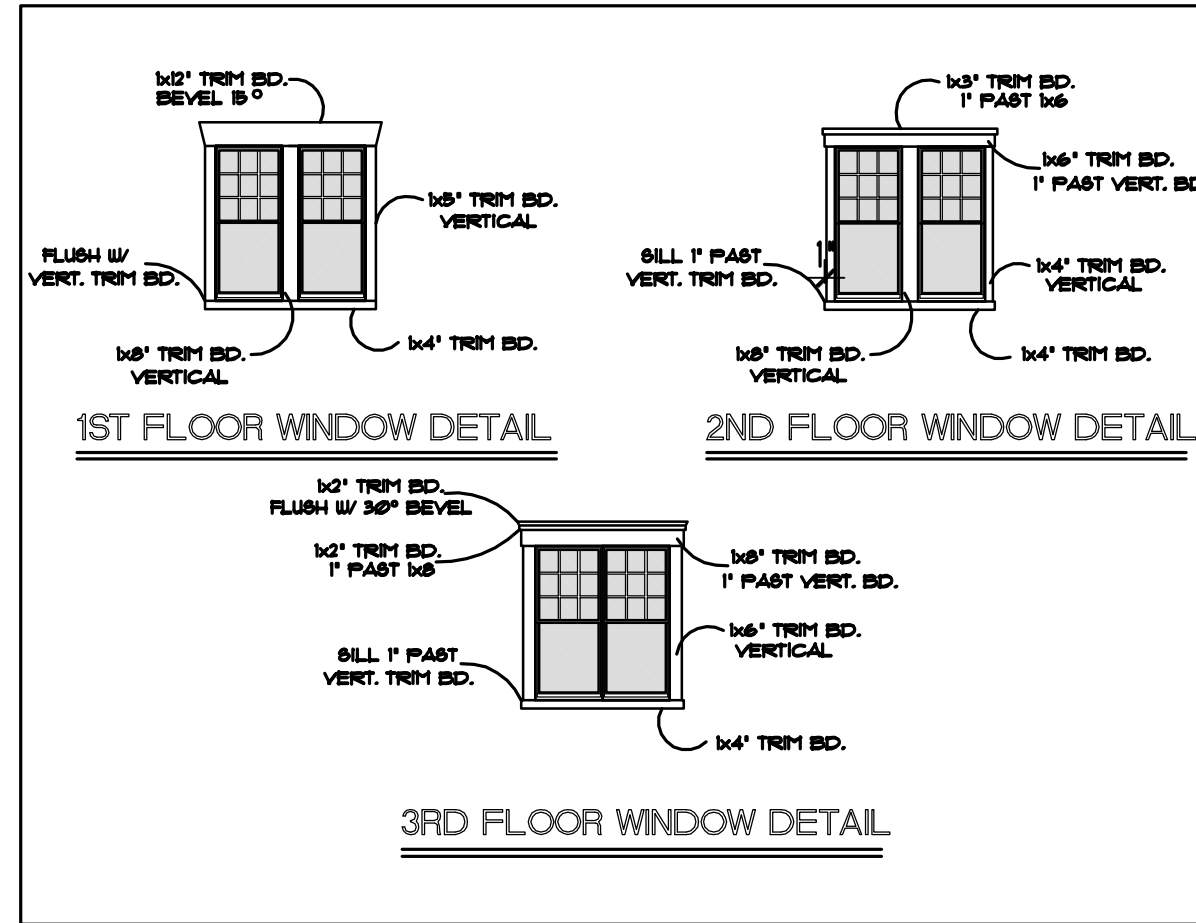

2 GEMINI DRIVE FACADE
A19 1/8" = 1'-0" NORTH ELEVATION

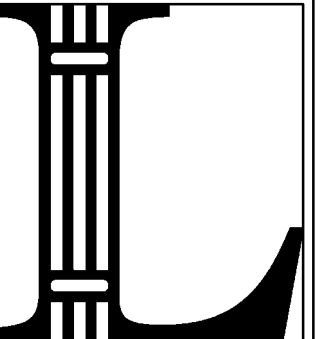

**LOUTHER & ASSOCIATES
DESIGNS, LLC**
120 Telemark Parkway
Mt. Horeb, WI, 53512
608.206.0185 Cell
262-418-1351 OFFICE
262-418-1351 FAX
Doozerx@mltc.net

COPYRIGHT 2004
LOUTHER & ASSOCIATES DESIGN, LLC. ALL RIGHTS RESERVED.
THIS DOCUMENT IS THE PROPERTY OF LOUTHER & ASSOCIATES DESIGN, LLC.
IT IS TO BE USED ONLY FOR THE PROJECT AND SITE SPECIFICALLY IDENTIFIED.
REPRODUCTION OR TRANSMISSION IN ANY FORM OR BY ANY MEANS IS STRICTLY
PROHIBITED WITHOUT THE WRITTEN PERMISSION OF LOUTHER & ASSOCIATES DESIGN, LLC.

CLIENT
801 JUPITER DRIVE LLC
3392 BROOKS DRIVE
SUN PRAIRIE, WI, 53590
608-834-2613

PROJECT
**LION'S GATE AT GRANDVIEW
ASSISTED LIVING**
5801 GEMINI DRIVE
MADISON, WI.

DRAWN BY:
C.L.
START DATE:
05-04-09
PROJECT NO.:
200936
STATUS:
PRELIMINARY

REVISION:
01-10-09
08-23-09
04-26-09

ISSUE DATE:

SHEET
A-19
OF
16
ELEVATIONS

SHEET NAME: ELEVATIONS