

LOUTHER & ASSOCIATES DESIGNS, LLC
 120 Telemark Parkway
 Mt. Horeb, WI 53512
 608.206.0185 Cell
 262-418-1351 OFFICE
 262-418-1351 FAX
 Doozerx@mtc.net

COPYRIGHT 2004
 LOUTHER & ASSOCIATES DESIGNS, LLC. ALL RIGHTS RESERVED.
 THIS DOCUMENT IS THE PROPERTY OF LOUTHER & ASSOCIATES DESIGNS, LLC. IT IS TO BE USED ONLY FOR THE PROJECT AND SITE SPECIFICALLY IDENTIFIED HEREON. ANY REUSE OR MODIFICATION OF THIS DOCUMENT WITHOUT THE WRITTEN PERMISSION OF LOUTHER & ASSOCIATES DESIGNS, LLC IS STRICTLY PROHIBITED.

CLIENT
 801 JUPITER DRIVE LLC
 3392 BROOKS DRIVE
 SUN PRAIRIE, WI 53590
 608-834-2613

PROJECT
 LION'S GATE AT GRANDVIEW
 5801 GEMINI DRIVE
 MADISON, WI.


DRAWN BY:
 C.L.
START DATE:
 05-04-09
PROJECT NO.:
 200936
STATUS:
 PRELIMINARY

REVISION:
 04-22-09
 04-25-09
 04-26-09

ISSUE DATE:

SHEET
 A-1.2
 OF
 47
FIRST FLOOR PLAN

NOTE:
 GENERAL CONTRACTOR TO INSTALL SOUND TRANSMISSION BARRIER PER IBC 1206.1-1206.3 REGARDING SOUND TRANSMISSION

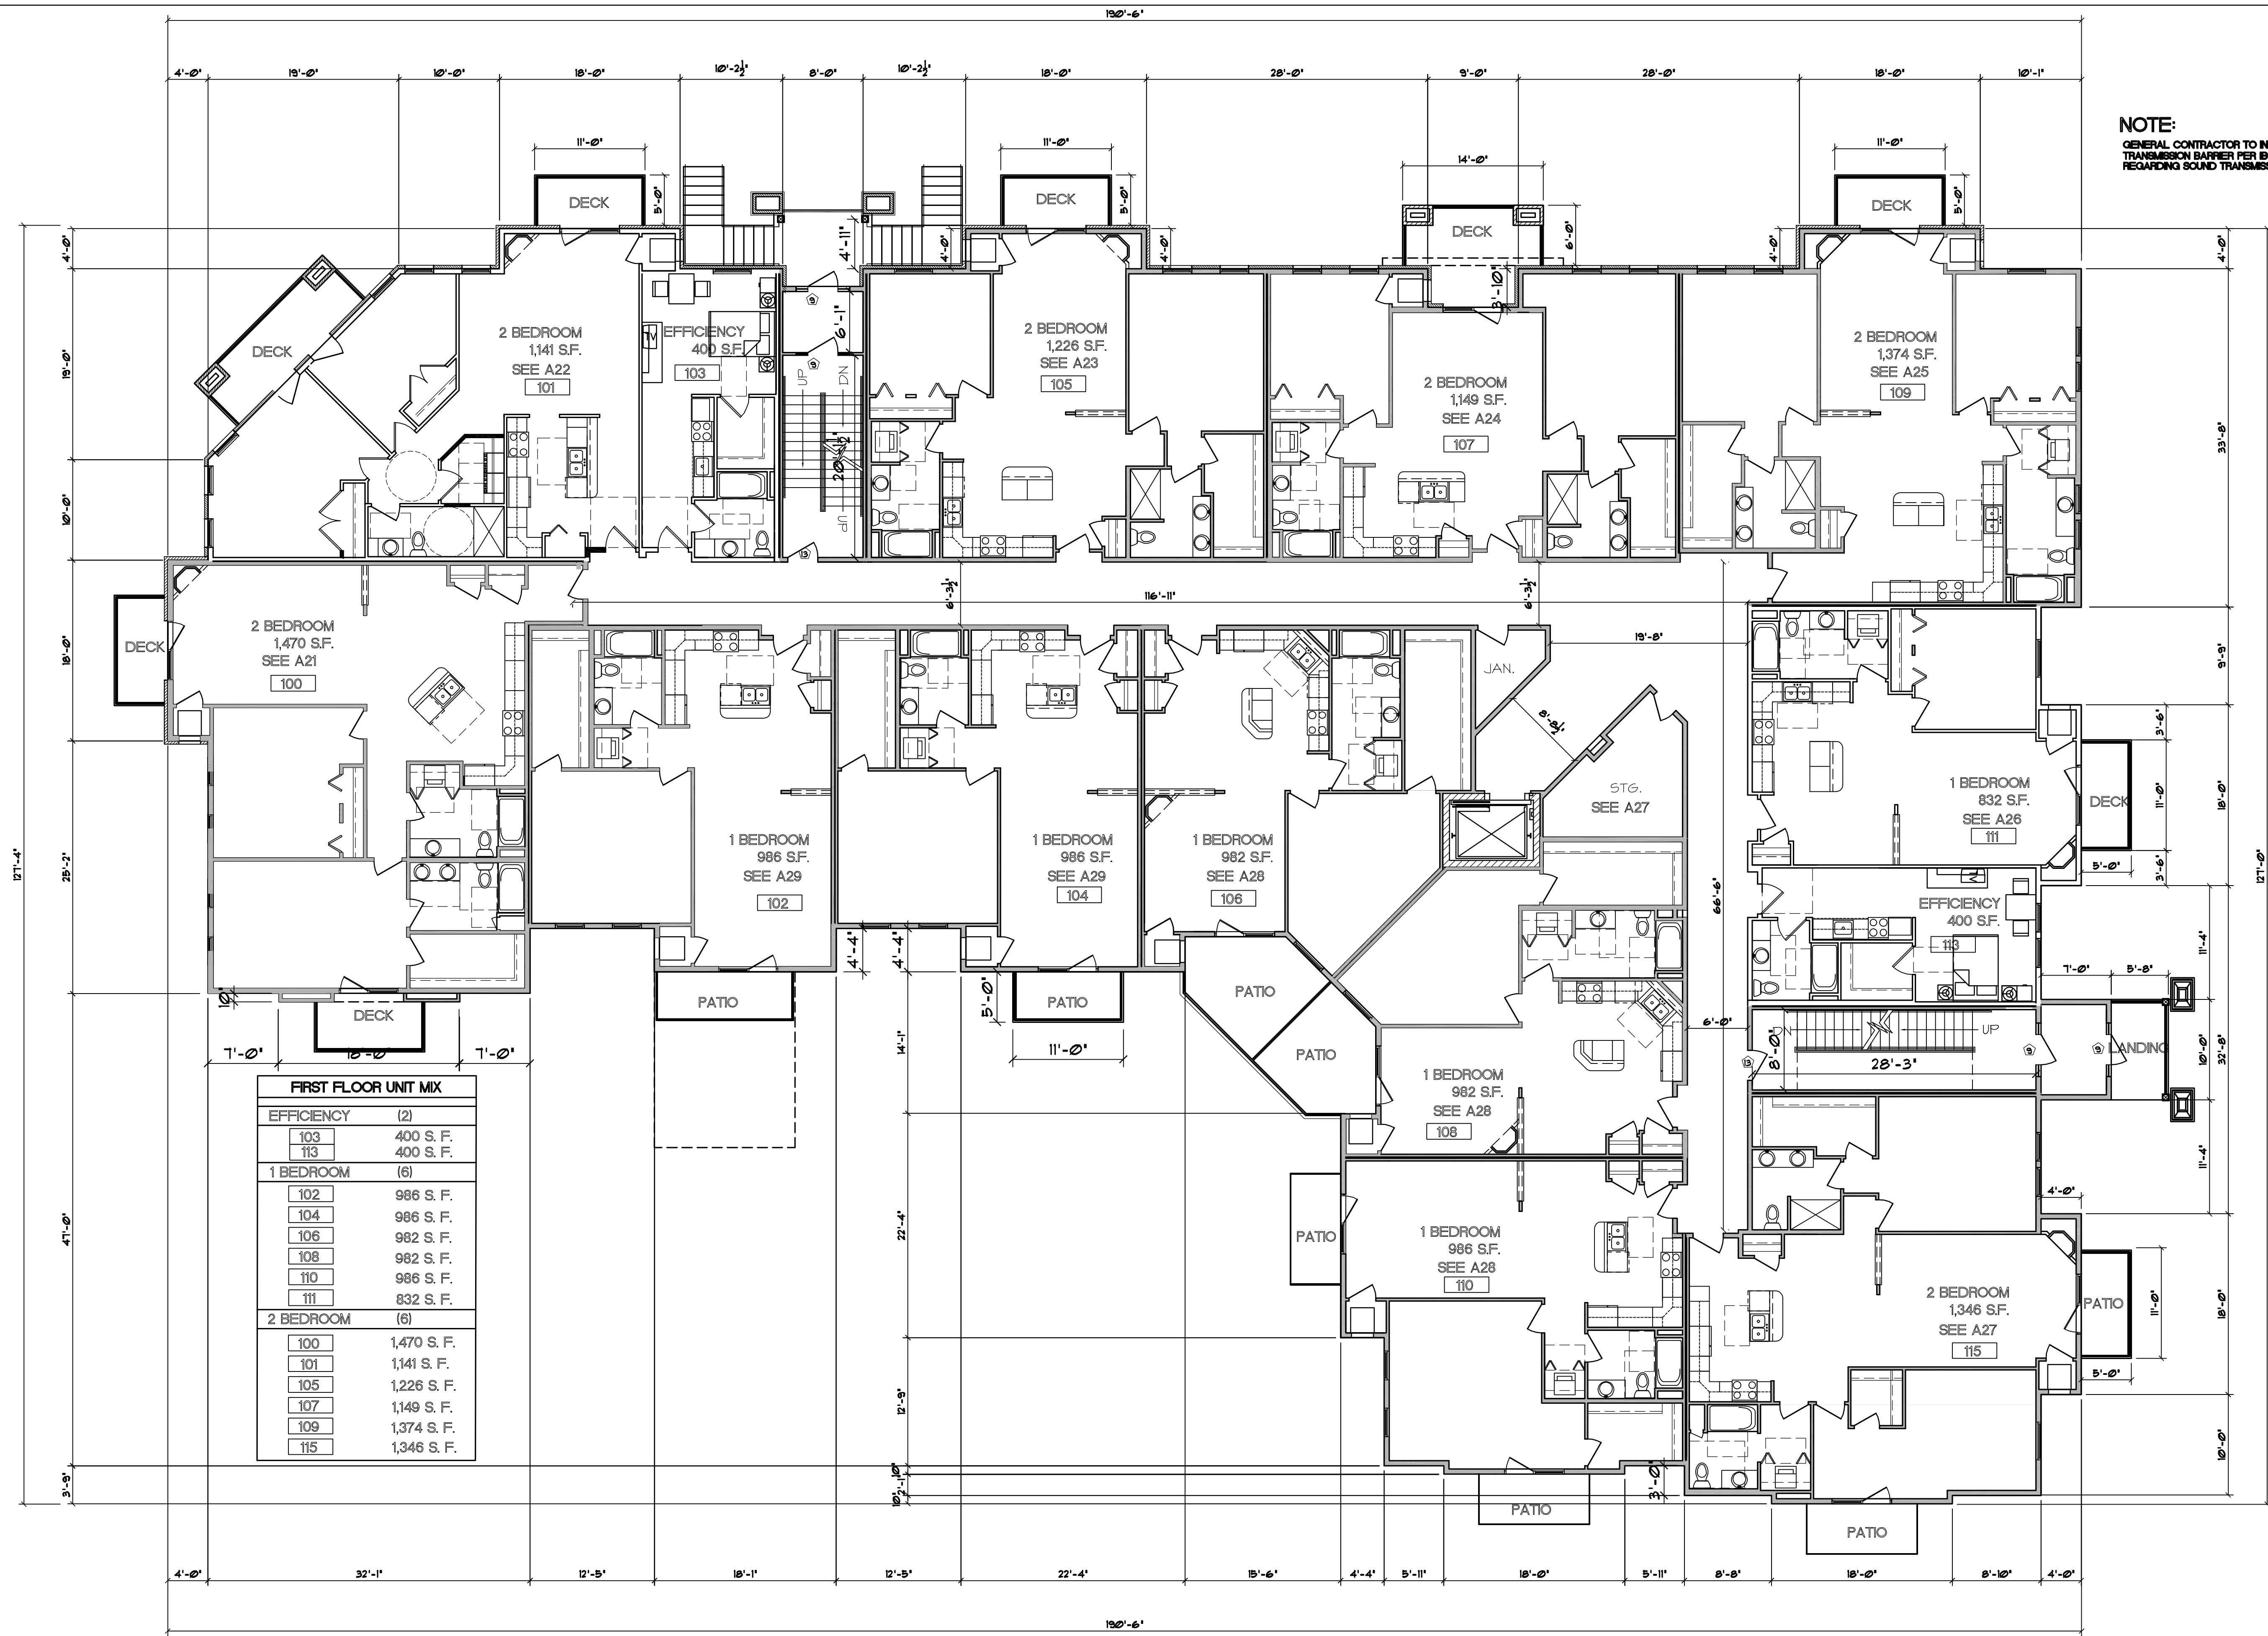

FIRST FLOOR UNIT MIX	
EFFICIENCY (2)	
103	400 S. F.
113	400 S. F.
1 BEDROOM (6)	
102	986 S. F.
104	986 S. F.
106	982 S. F.
108	982 S. F.
110	986 S. F.
111	832 S. F.
2 BEDROOM (6)	
100	1,470 S. F.
101	1,141 S. F.
105	1,226 S. F.
107	1,149 S. F.
109	1,374 S. F.
115	1,346 S. F.

1 FIRST FLOOR PLAN
 1/8" = 1'-0" 16,436 SQ. FT.

